



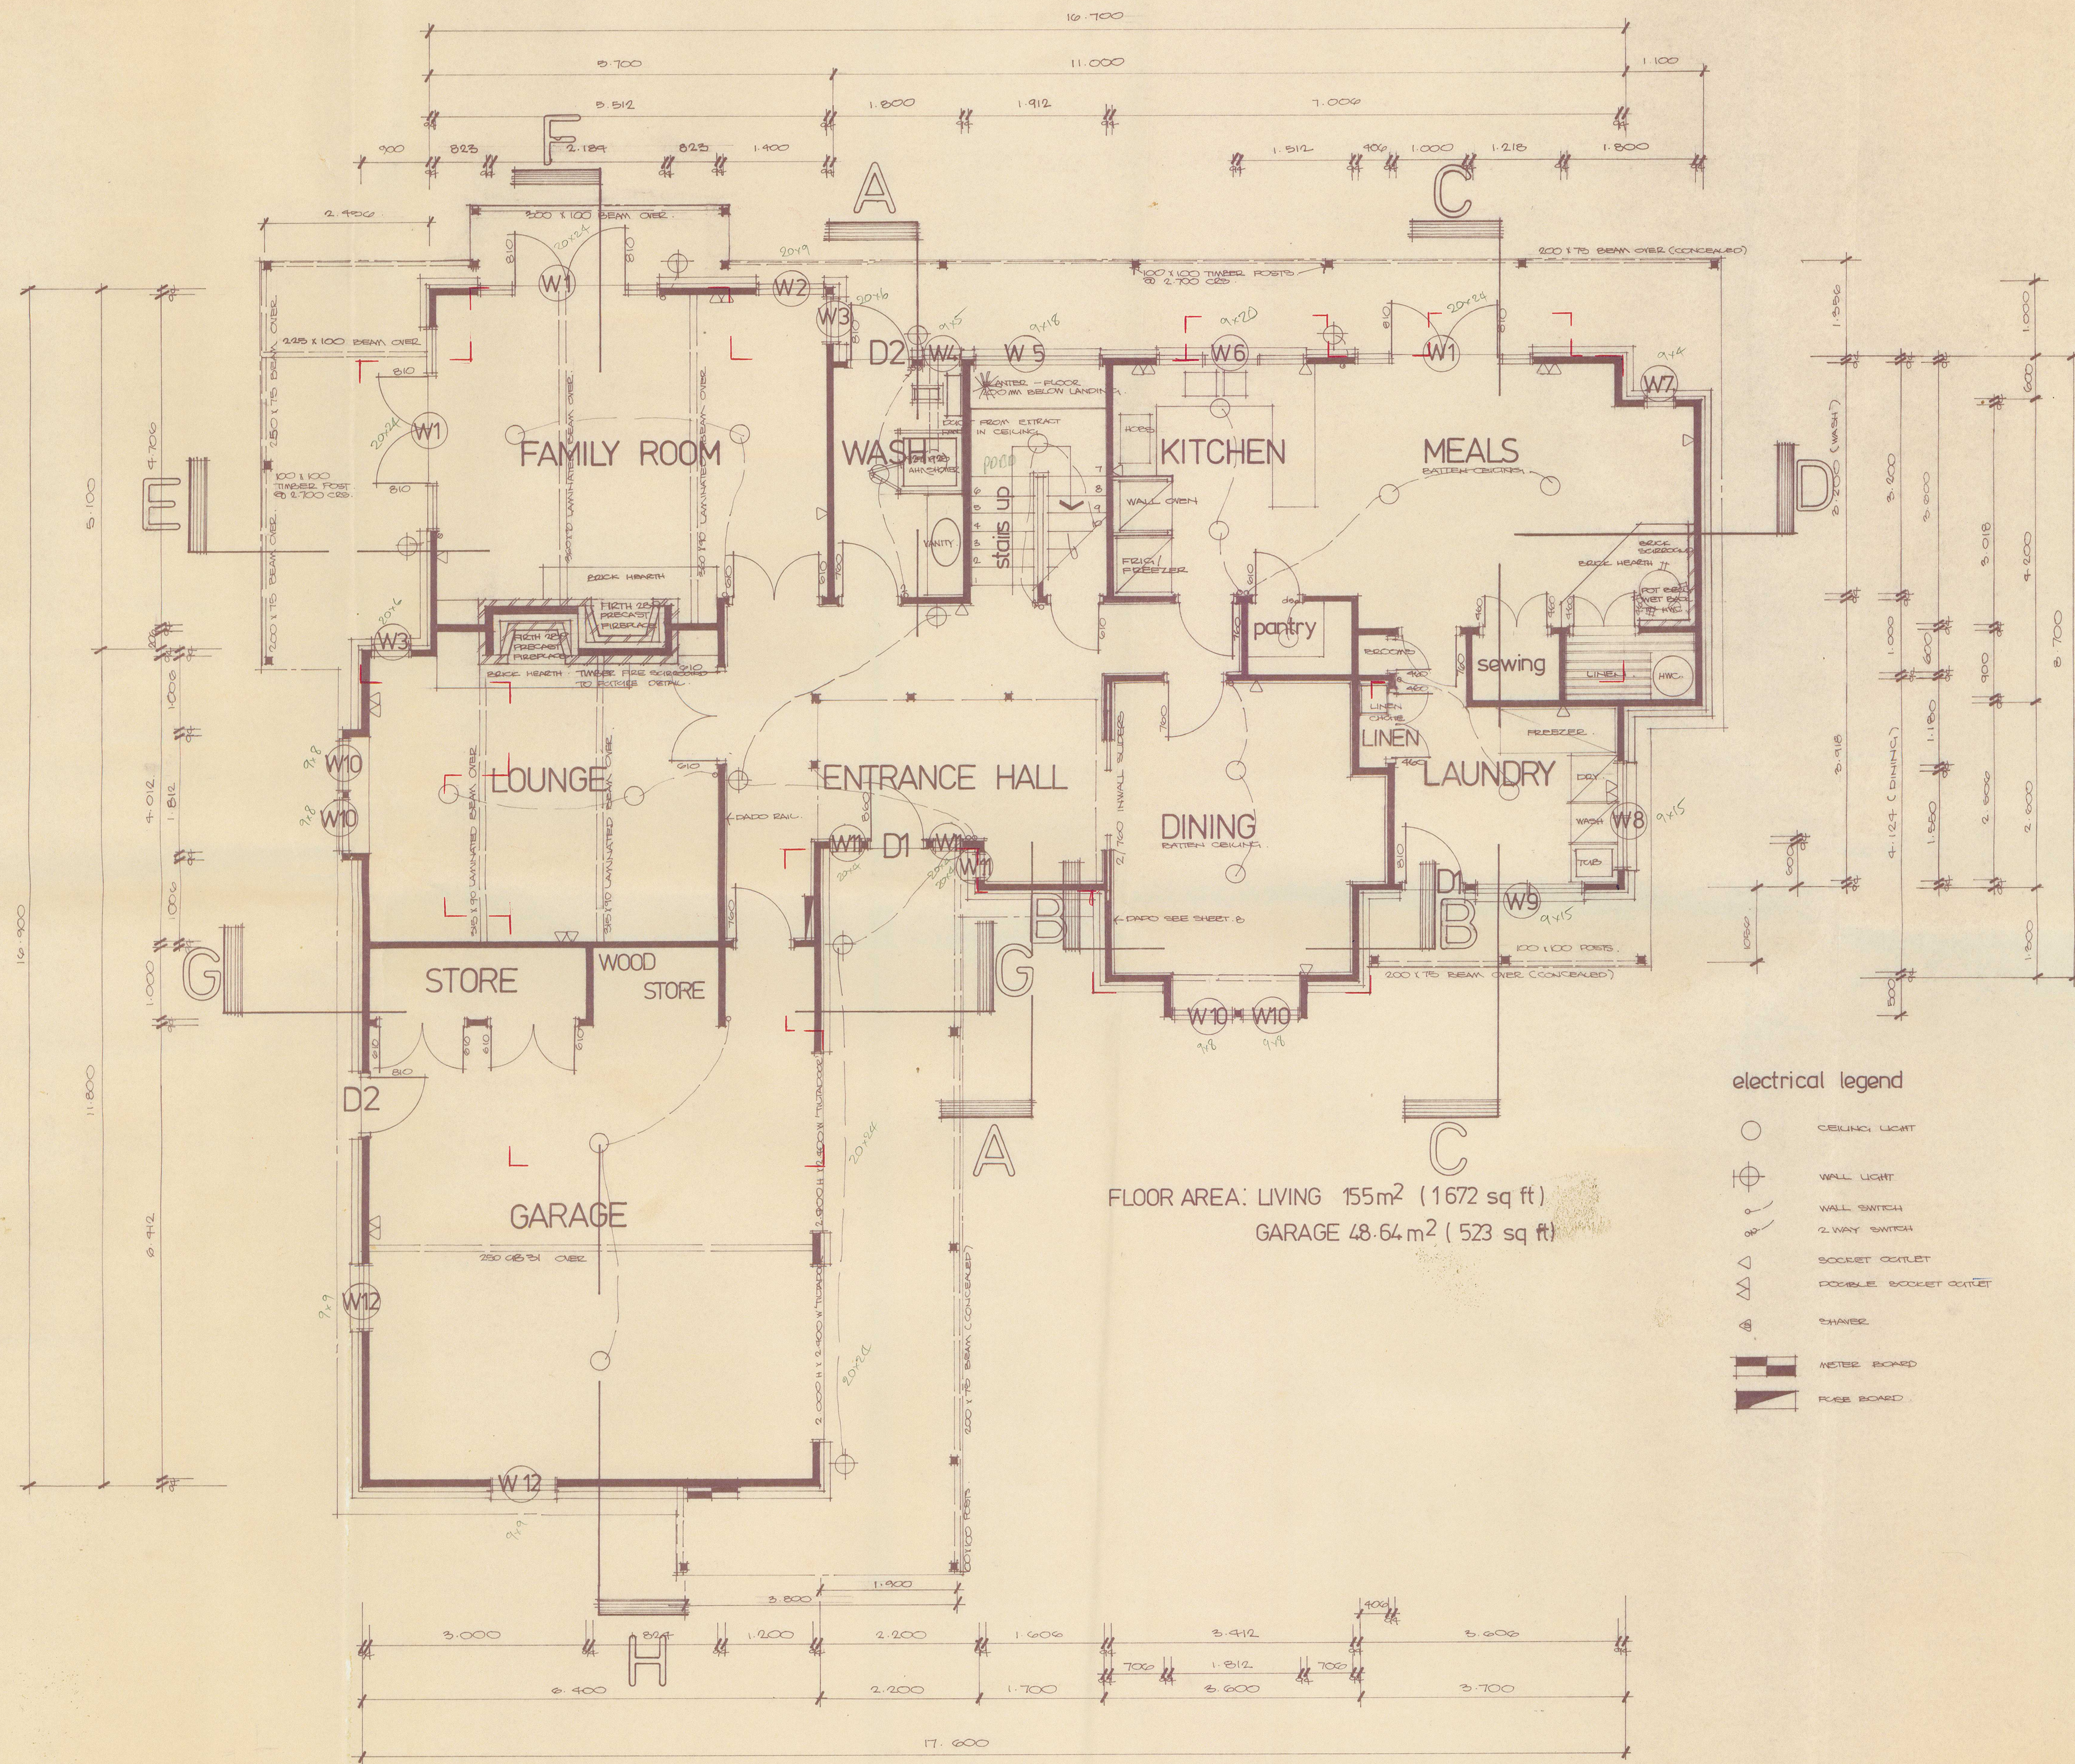

GROUND FLOOR PLAN 1:50

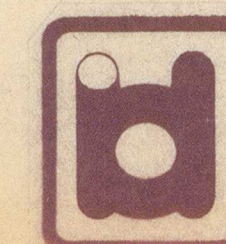

ian butcher design ltd
building design & planning

Cnr 8th Avenue & Cameron Road
Tauranga
P.O. Box 761
Phone 81 395 Bus. 64 295 A/H