



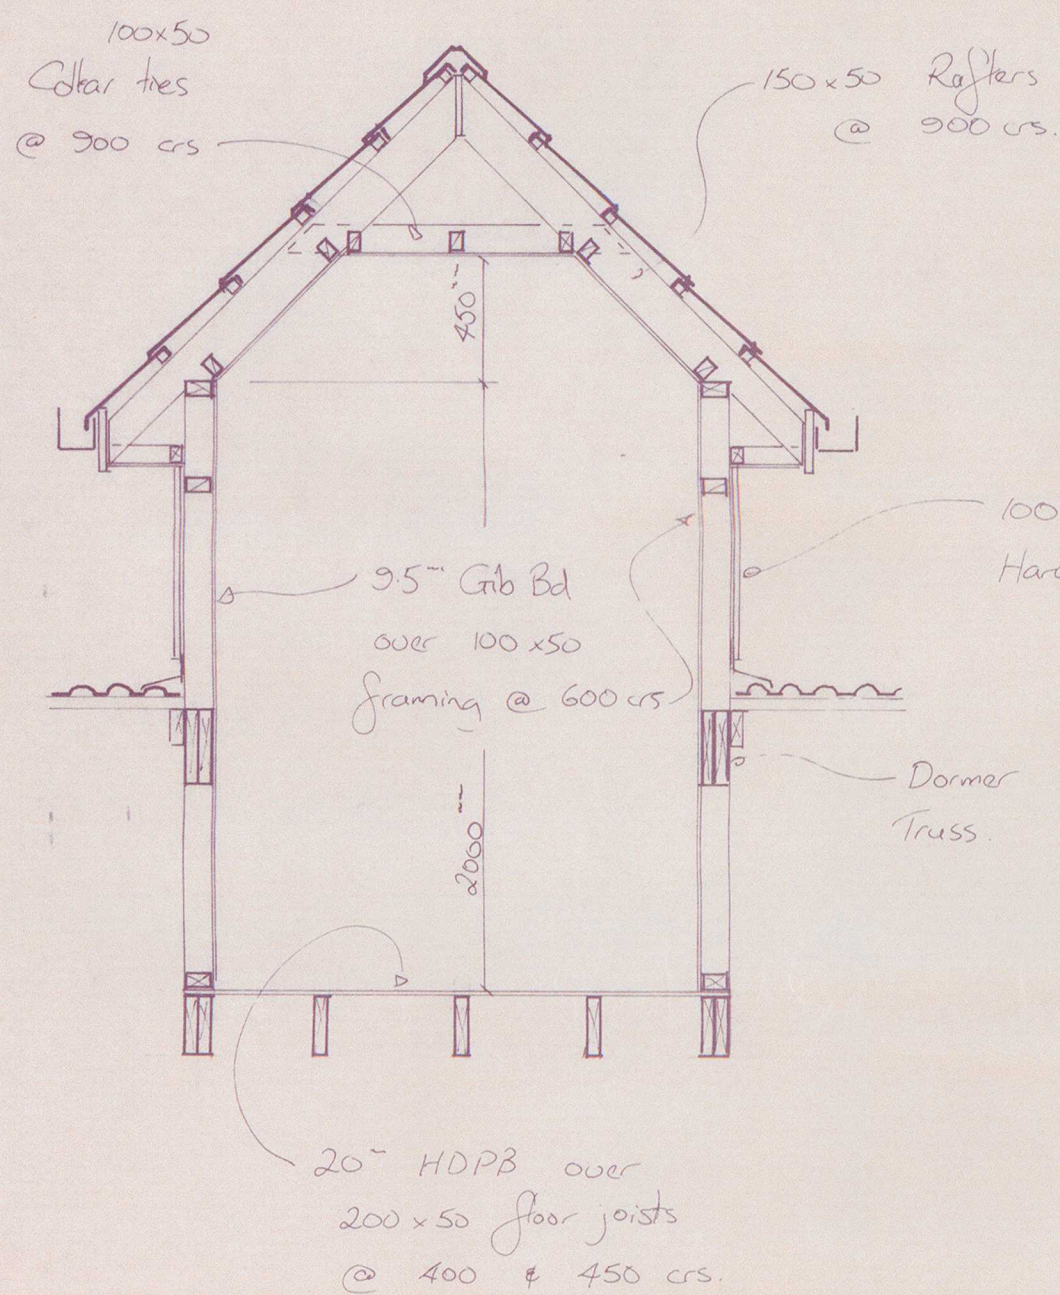

SECTION THROUGH DORMER.

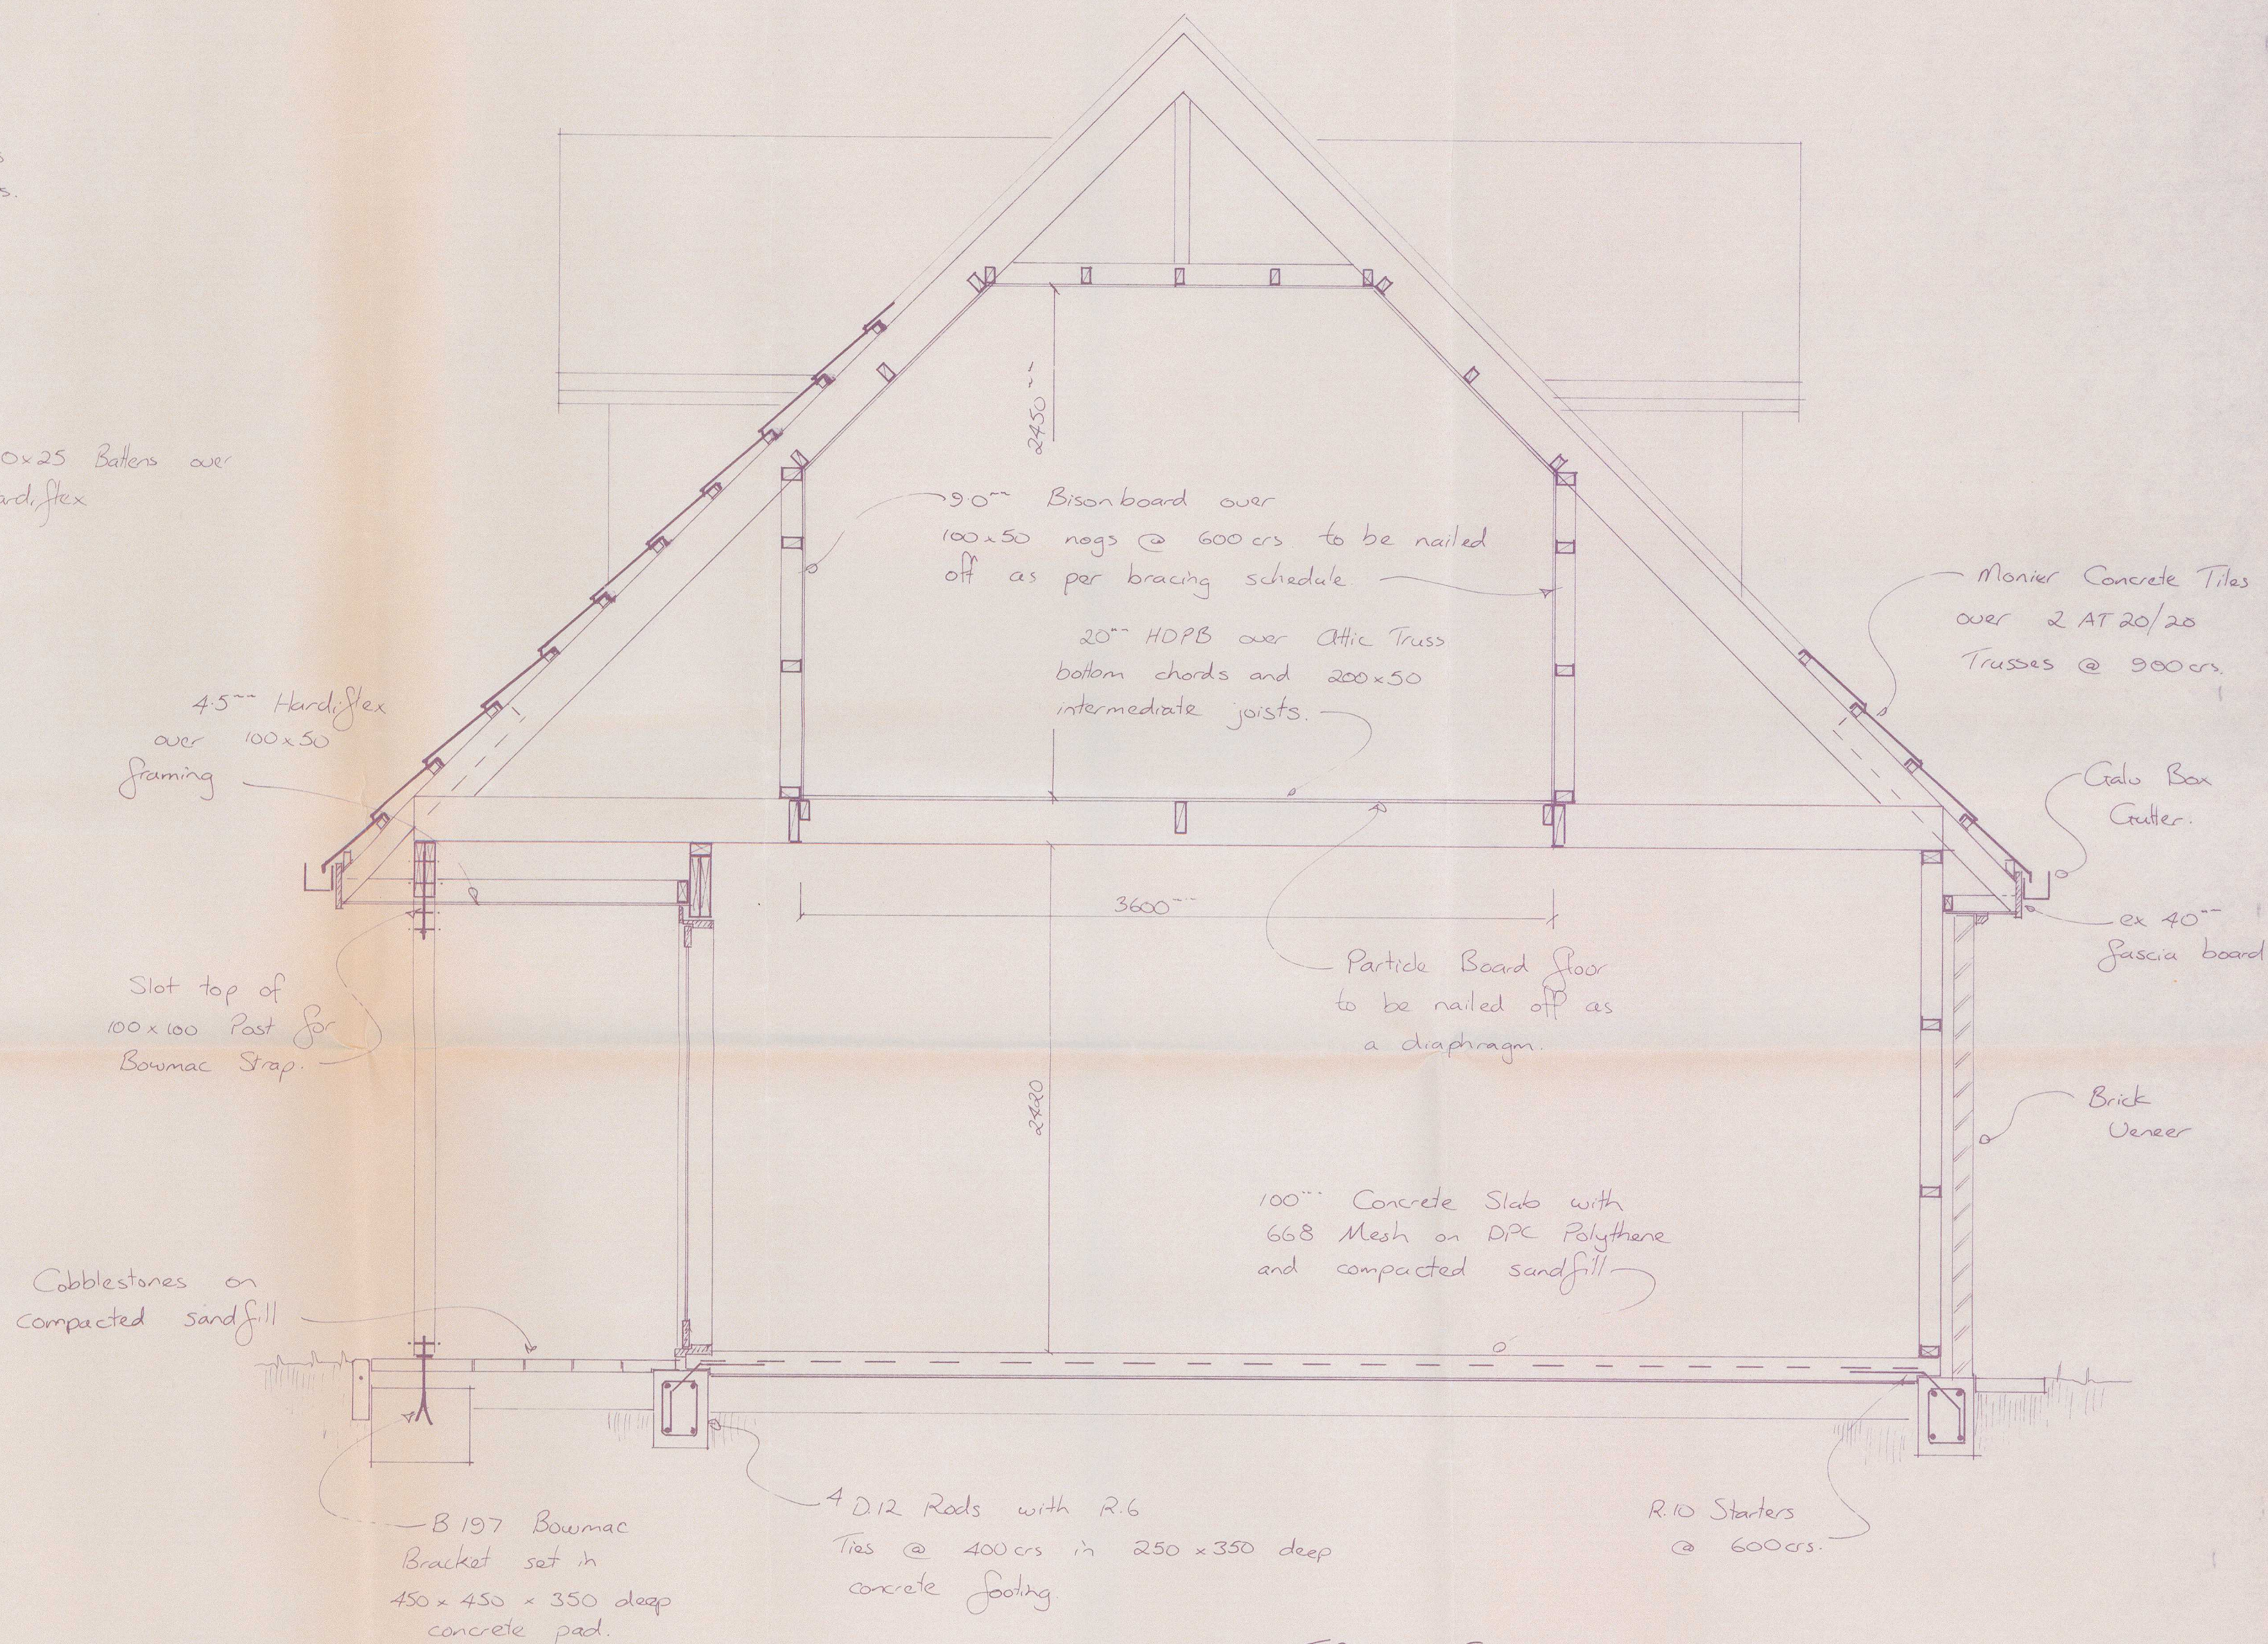

TYPICAL SECTION