




West

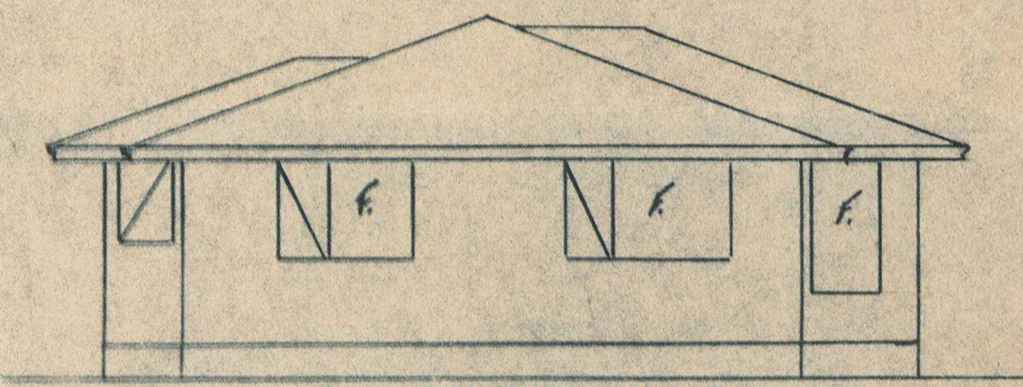


East

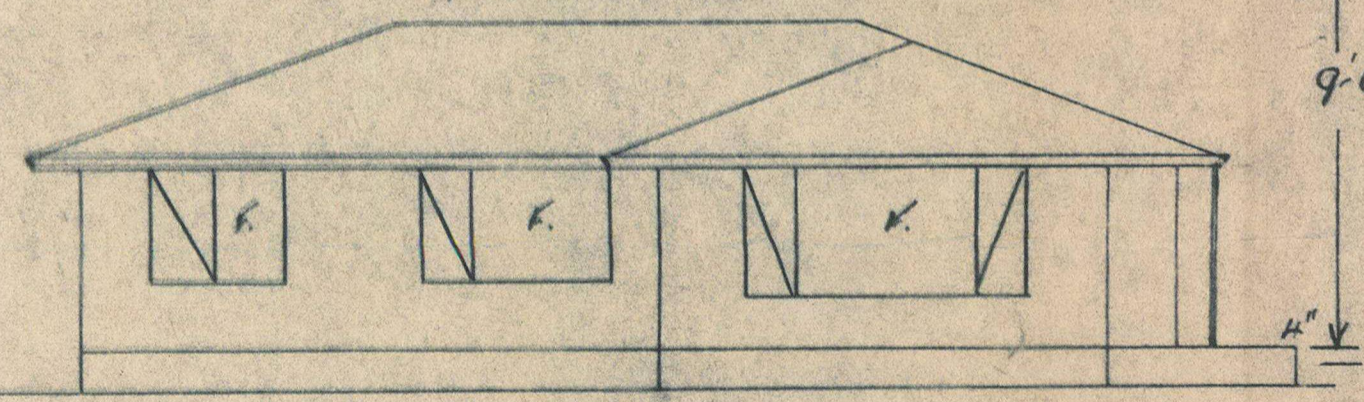

North

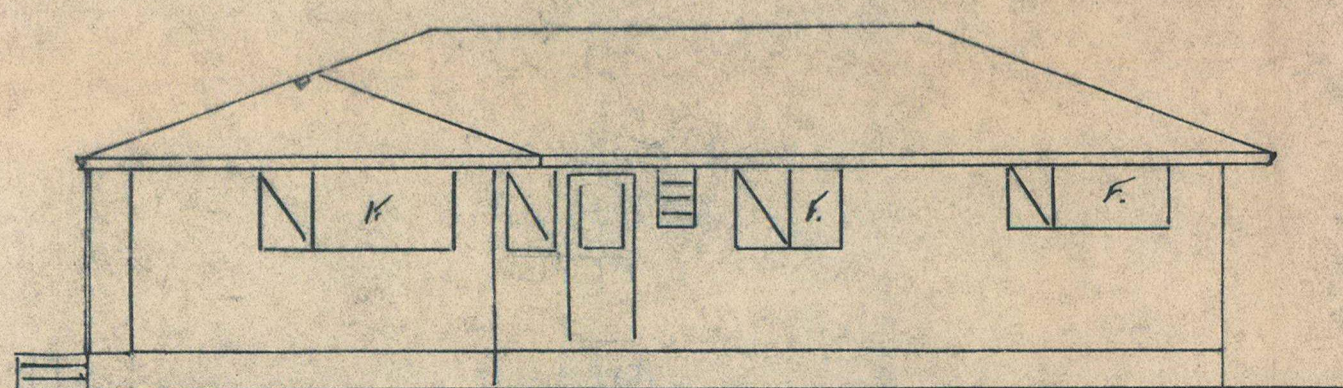

South

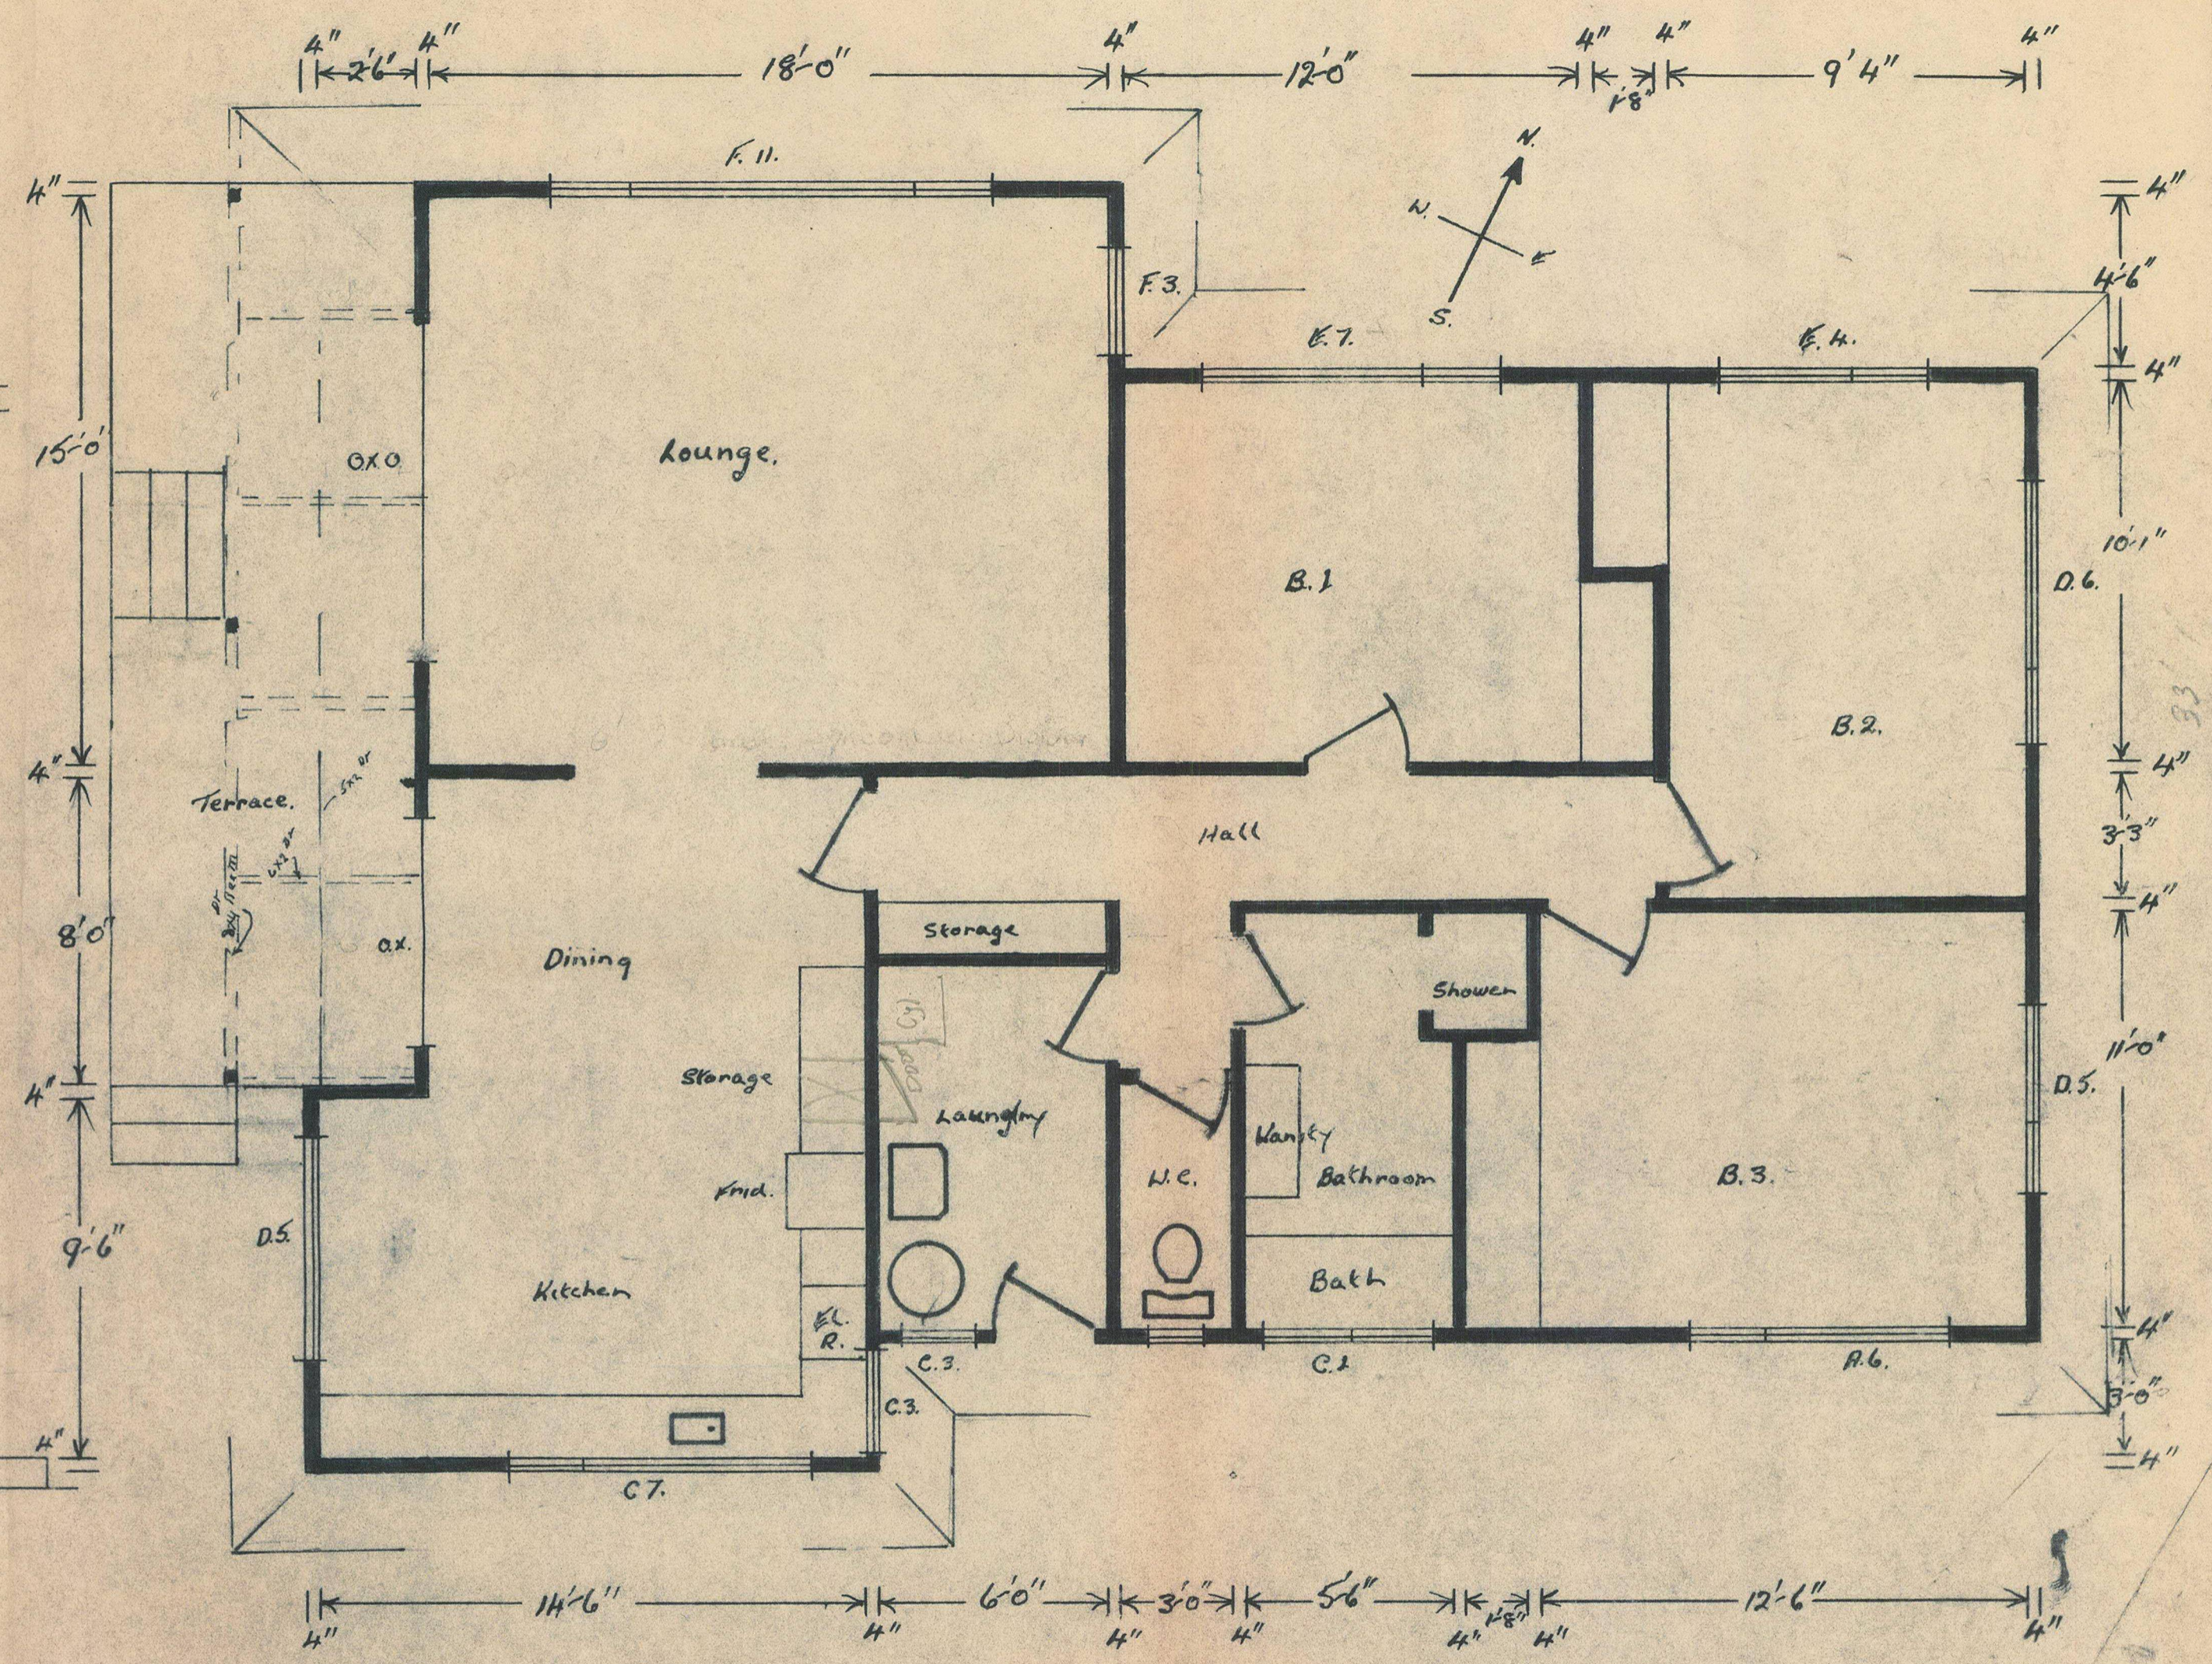

Scale $\frac{1}{8}'' + \frac{1}{4}''$ To 1ft.

MR. D. E. Hall
64 Kabul St.
Pleasant Point