
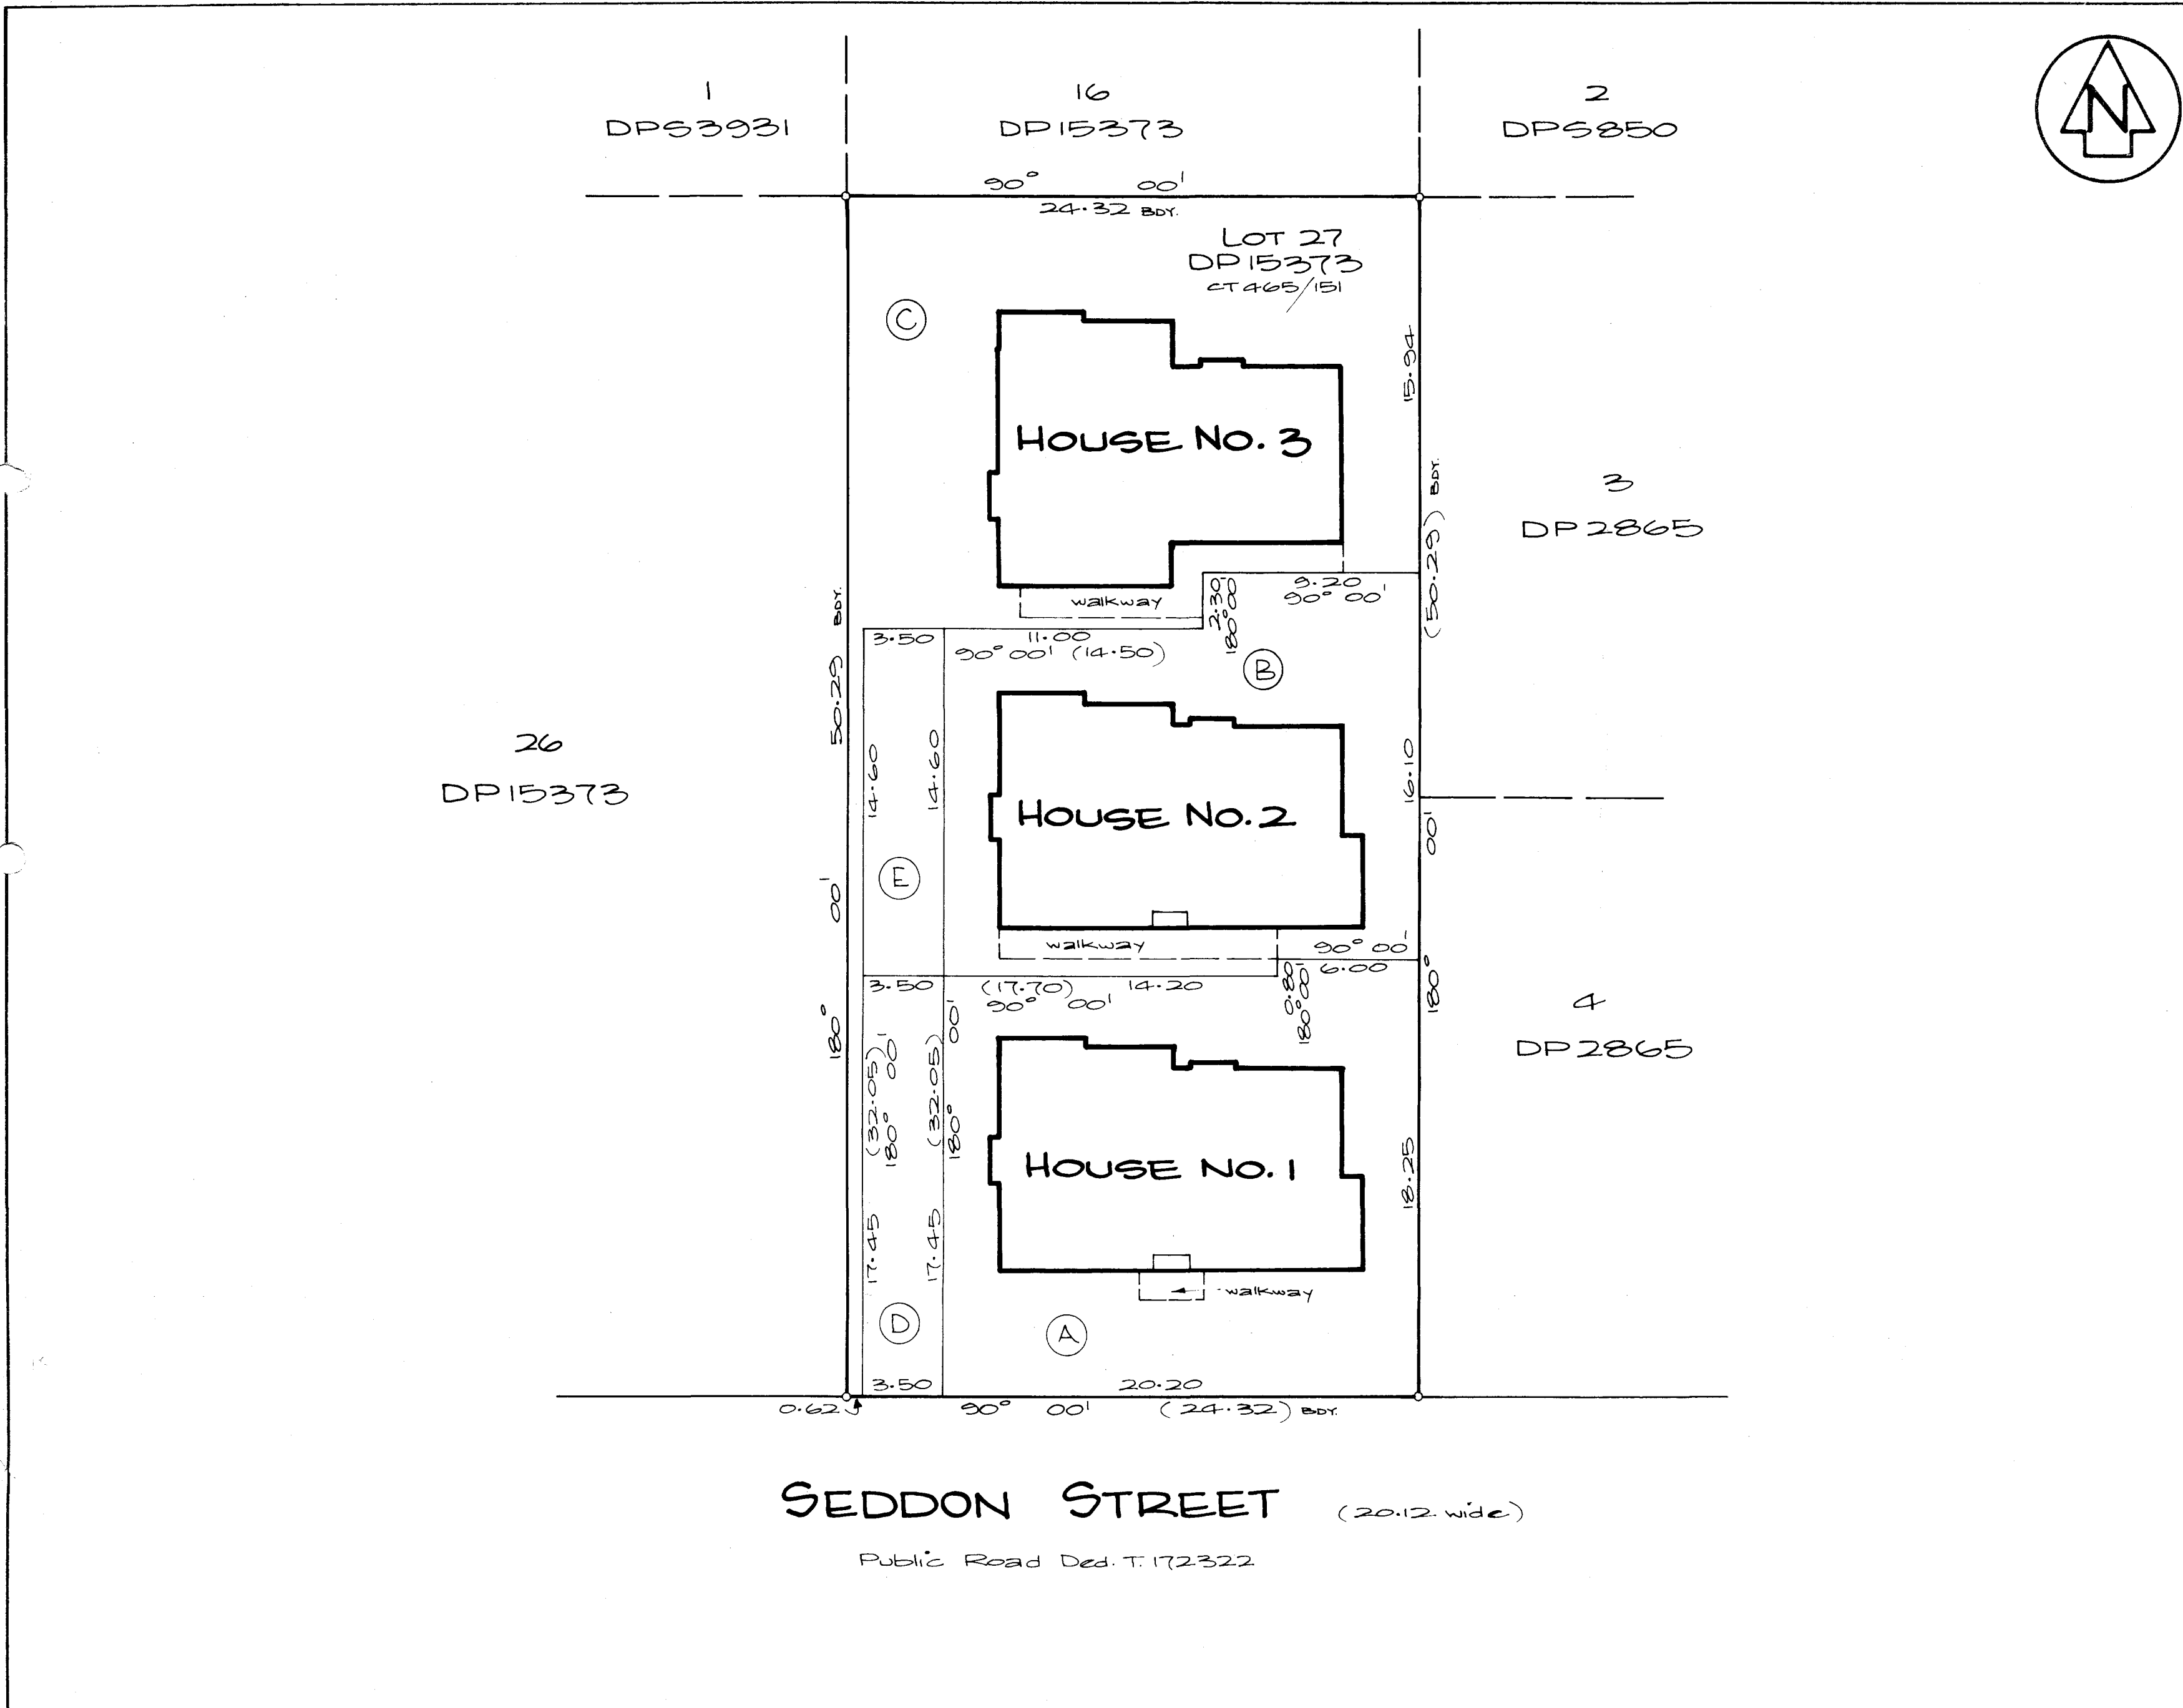


Approvals	
 RCP	
Mr. Leale R. K. Beale	
Registered Owner	
Pursuant to Section 314 of the Local Gov't Act 1974 I hereby certify that construction of the buildings depicted hereon commenced after 1 April 1979 and a building permit for the construction of the buildings depicted has been issued by the Rotorua District Council pursuant to its By-laws. Dated this ____ day of 1990.	
Authorized Officer	
I hereby certify that the buildings shown hereon are erected in the positions shown and are within the boundaries of CT465/151 Lot 27 DP15373.	
Mr. Hawley 7/11/90 Registered Surveyor	
Total Area 1223 m ²	
Comprised in CT465/151 (All)	
I, Peter Joughin Hawley Registered Surveyor and holder of an annual practising certificate (or who may act as a registered surveyor pursuant to section 25 of the Survey Act 1986) hereby certify that this plan has been made from surveys executed by me or under my directions, that both plan and survey are correct and have been made in accordance with the Survey Regulations 1972 or any regulations made in substitution thereof. Dated at Rotorua this 7th day of November 1990 Signature: 	
Field Book p.	Traverse Book p.
Reference Plans DP15373.	
Examined	Correct
Approved for Leasing Purposes only	
...../...../..... Land Transfer Surveyor	
Deposited this day of 19	
District Land Registrar	
File Received Instructions	

LAND DISTRICT SOUTH AUCKLAND SURVEY BLK. & DIST. 1 TARAWERA NZMS 261 SHT	RECORD MAP No	HOUSES ON LOT 27 DP15373.	TERRITORIAL AUTHORITY ROTORUA DISTRICT Surveyed by PHIPPS HAWLEY LTD F 3440 Scale 1 : 200 Date NOVEMBER, 1990
--	---------------	---------------------------	---

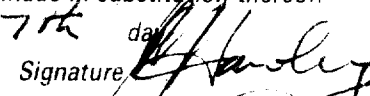