


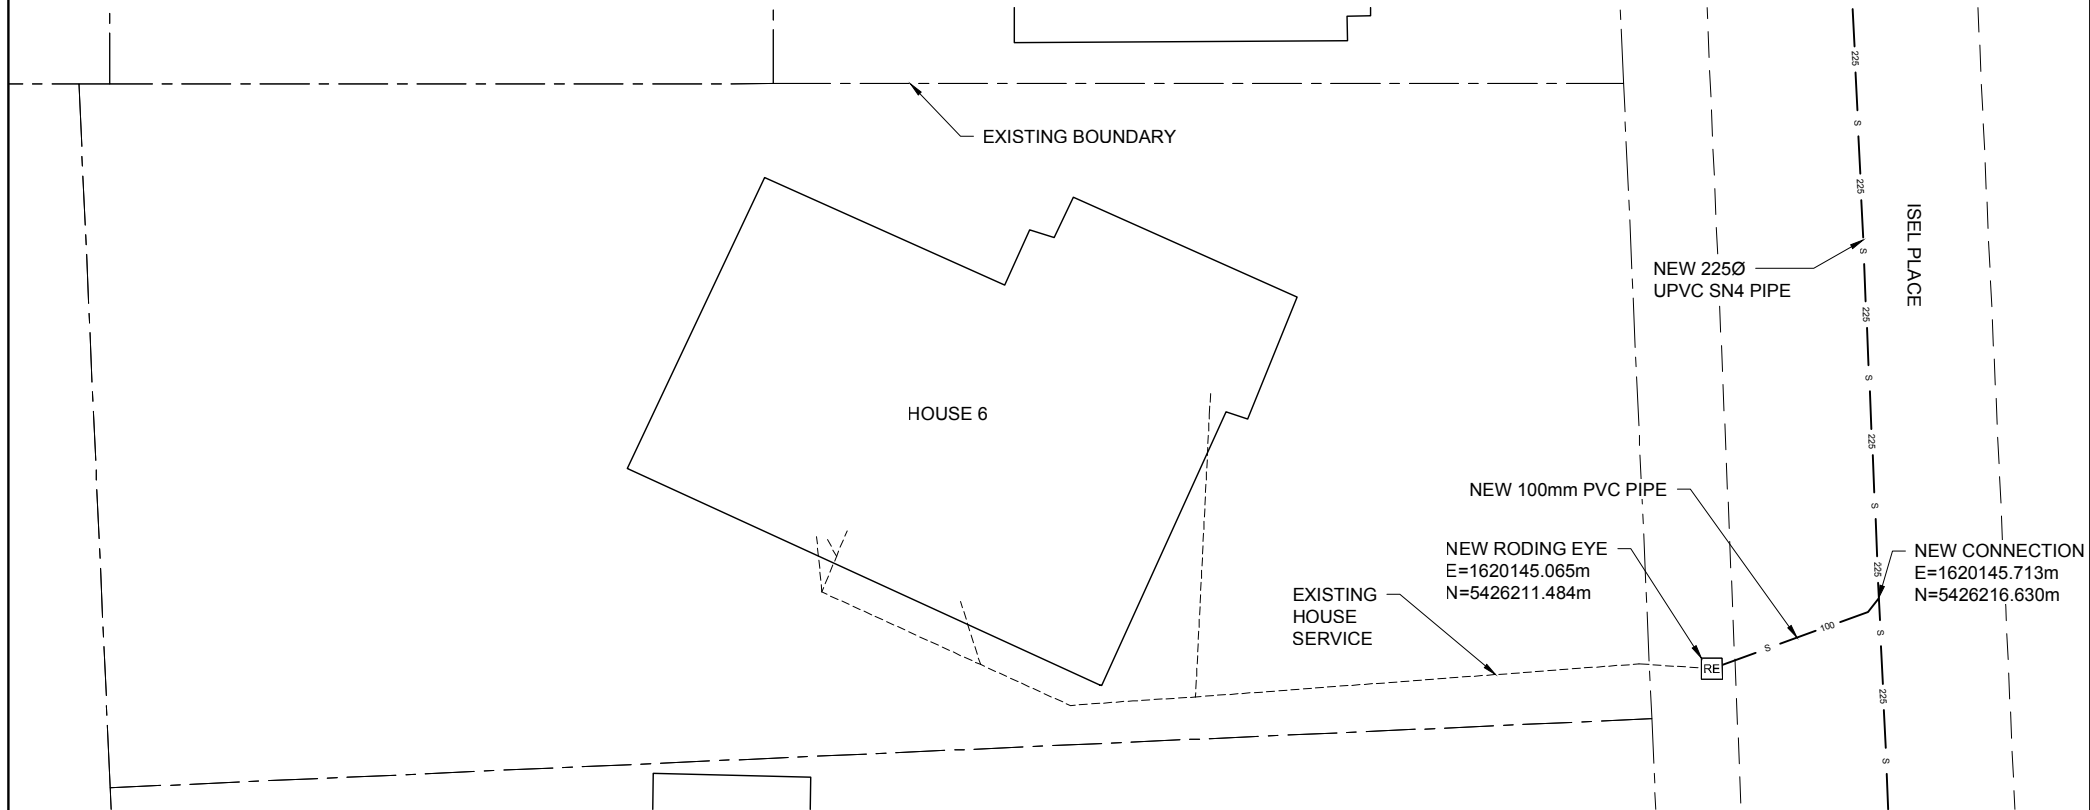

 Nelson City Council to sustain the environment	JOB TITLE	SEWER DRAINAGE CARD	 NORTH	APPROVED	SURVEYED: LAND DIMENSIONS	CHECKED: MATT BRUCE	SCALE: NOT TO SCALE	No.	DATE:	AMENDMENTS	Dm	Ch'd	Ap'd	MEASUREMENTS SHALL NOT BE SCALED FROM THIS DRAWING
	SHEET TITLE	6 ISEL PLACE		GROUP MANAGER INFRASTRUCTURE	DESIGNED: MATT BRUCE	RECOMMENDED:	FBK:							SHT 1 OF 1 SHTS
				DATE	DRAWN: SAM ALLEN	PRINTED ON: 1/12/2014	LBK:					PLAN No:		
					DATE: NOVEMBER 2014	JOB No:	CONTRACT No: EC3542							