

WHAKATANE DISTRICT COUNCIL

RC number SS-2019-9001-00
Date Thursday, 7 November 2019
Planner Kayla Manson


APPROVED BY PLANNING

WHAKATANE DISTRICT COUNCIL
APPROVED FOR CONSTRUCTION

Thursday, May 7, 2020

BC Number 200157

Building Control Officer: TrevorQ

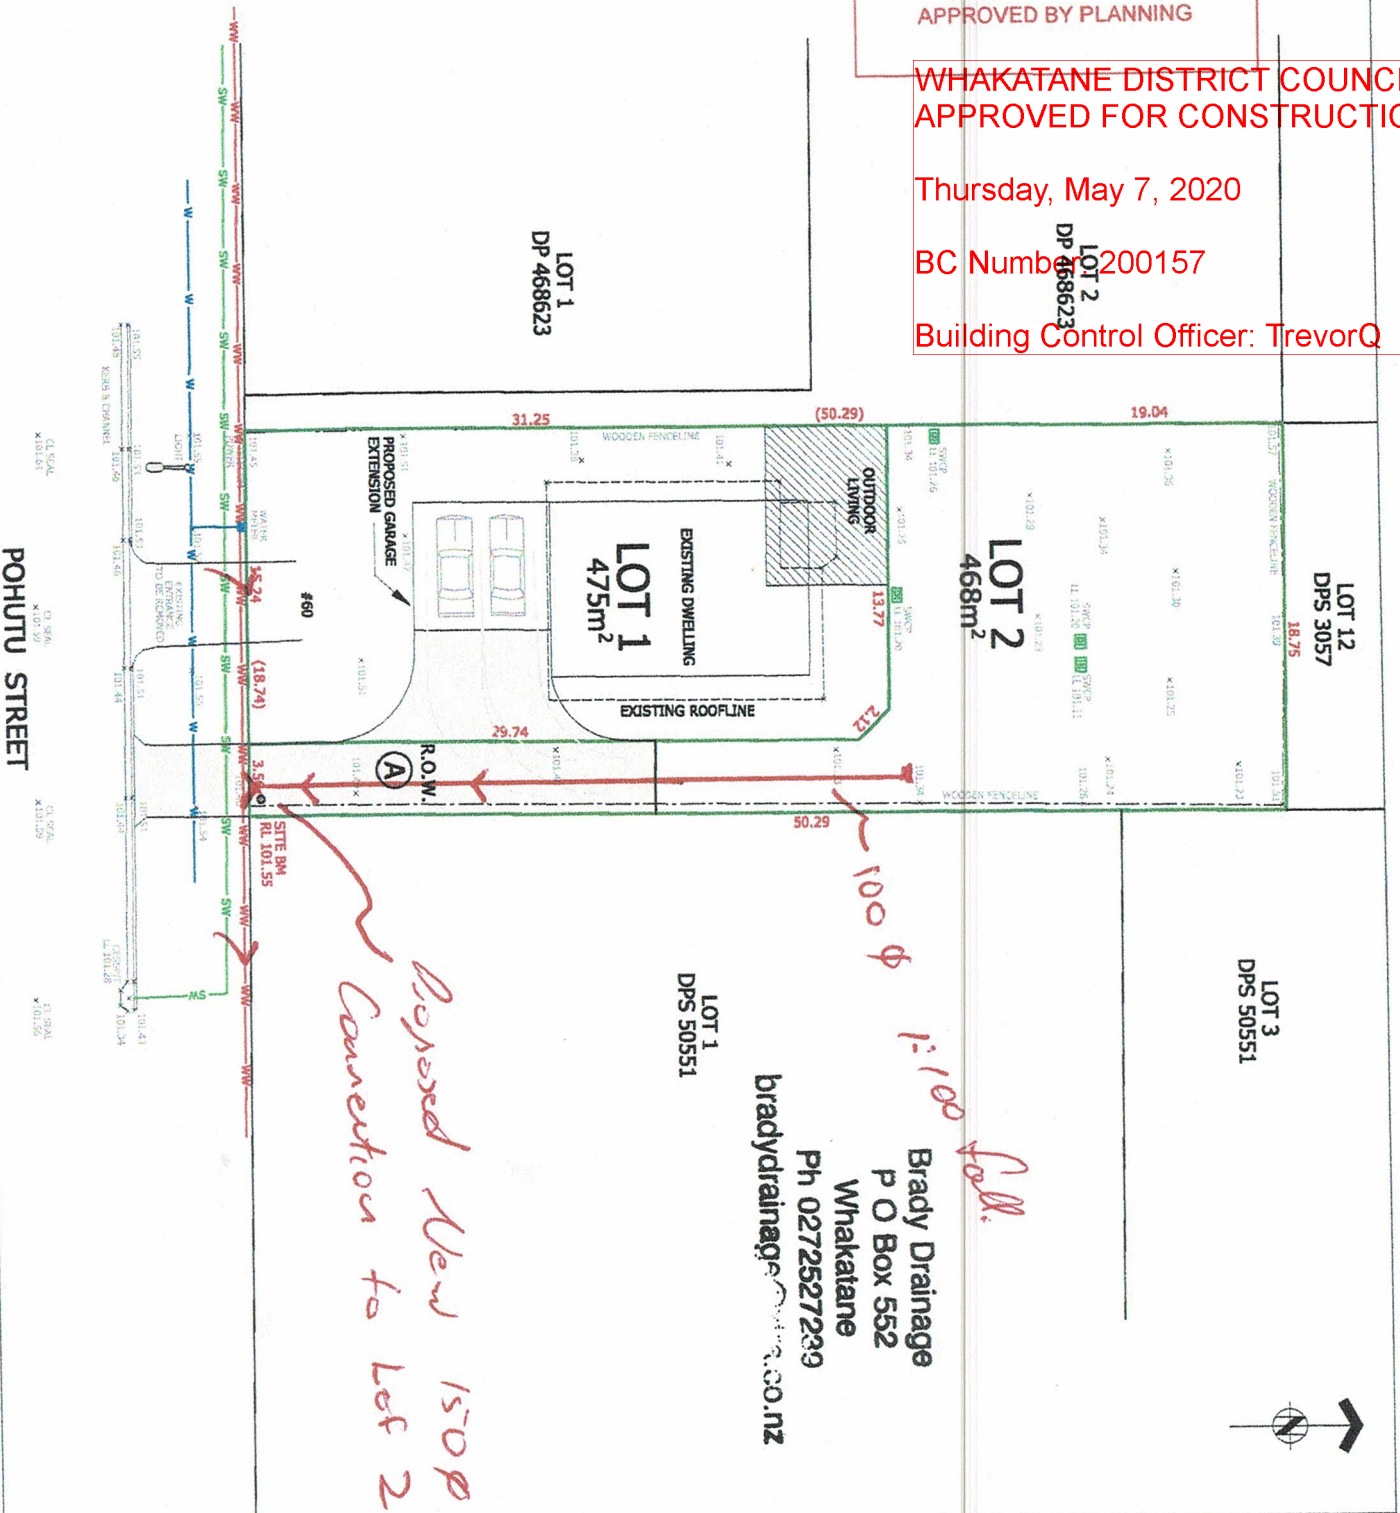

NOTES:

COMPILED IN: SA 24/255
TOTAL AREA: 943m²

EAST BAY SURVEYORS

Surveying & Land Development
40 Beach Road, Whakatane
07 307 9000

BARRY RAINES
60 POHUTUTU STREET
WHAKATANE

SUBDIVISION OF
LOT 25 DPS 3057

CLIENT ISSUE

2702-SC01

B